


Typical Water Meter/ Backflow Preventer/ Pressure Reducing Valve Order of Installation

INSTALLATION DRAWING #001, OCTOBER 11, 2007 M.T.B.

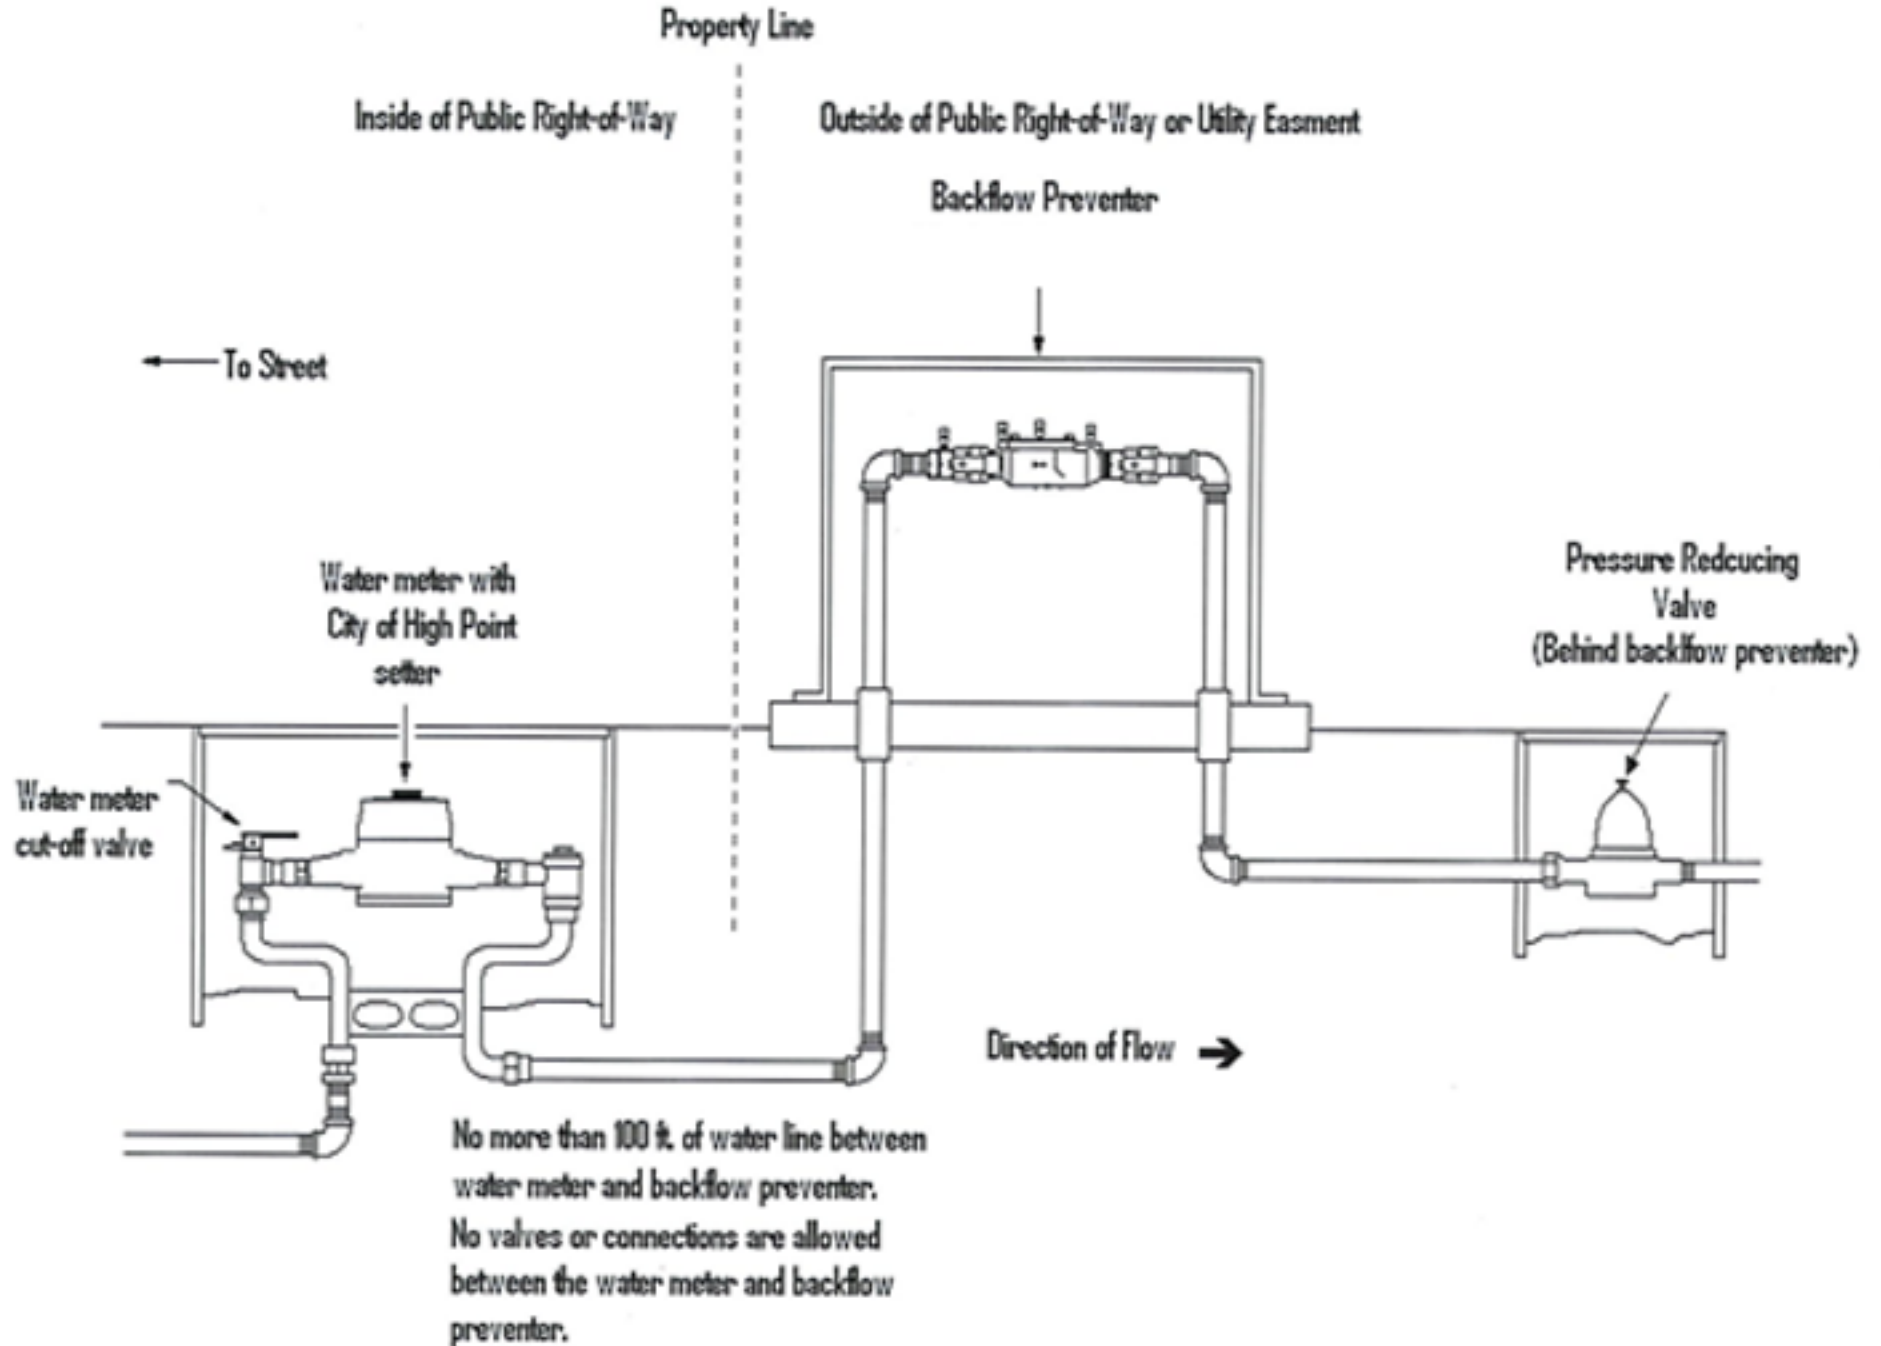

Revised May 17, 2020